


# Base specifications

Use the below specifications to build a concrete base for shed:

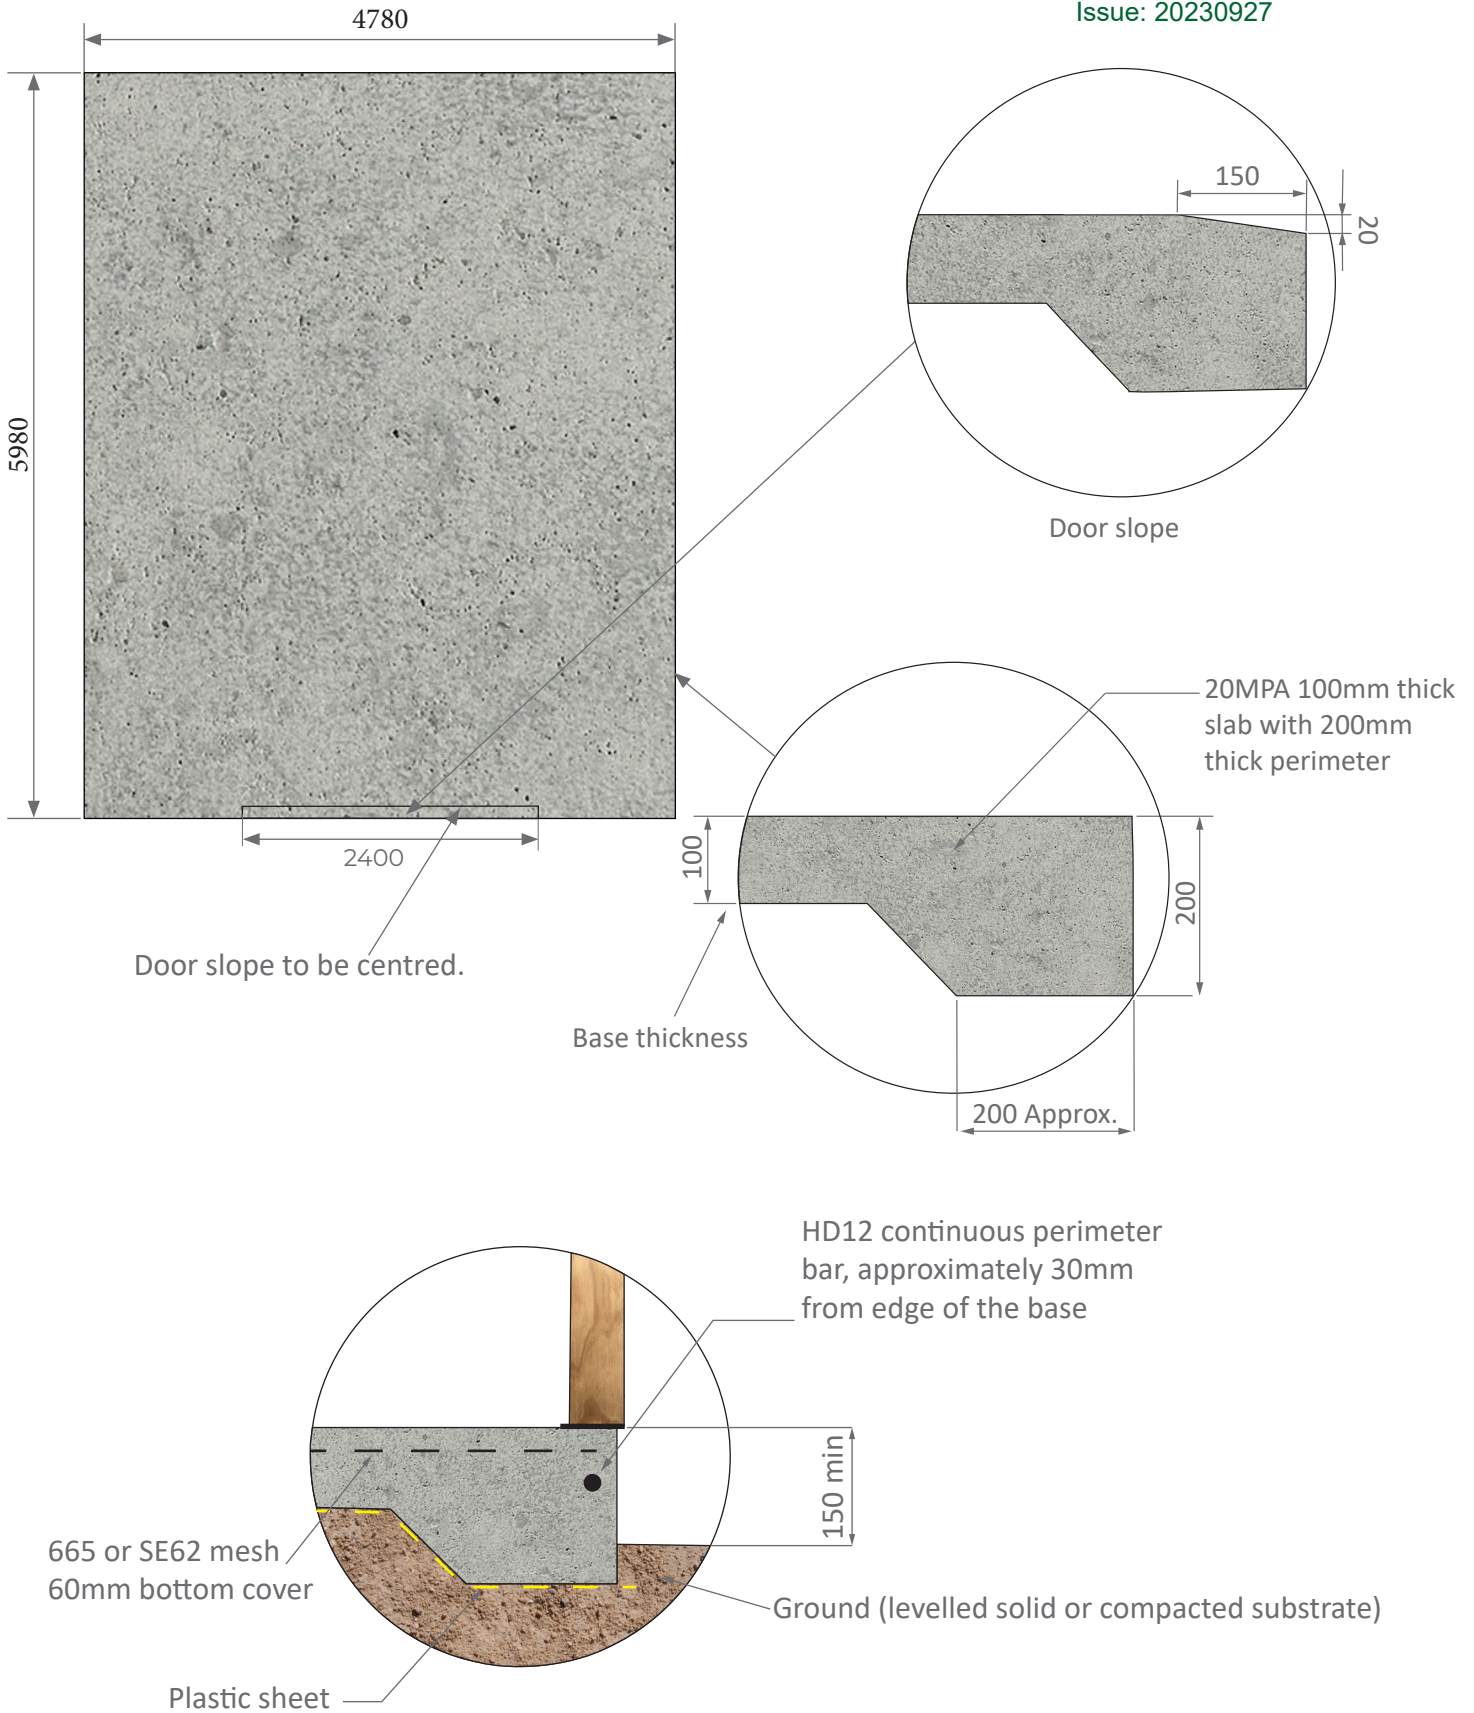


- Concrete to NZS 3101



Roller door can be provided in 2 widths: 2400mm & 3000mm.

- 2400mm width roller door possible positions:

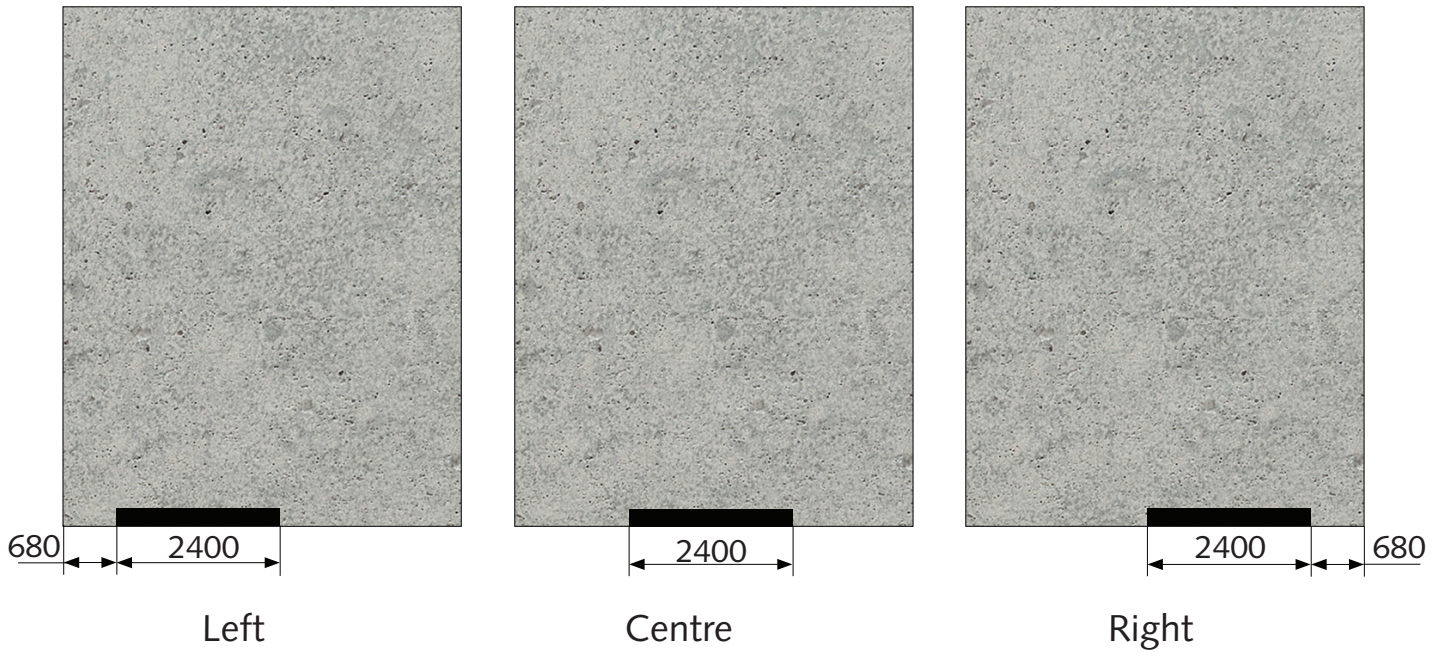

- 3000mm width roller door possible positions:

